



LINE	BEARING	DISTANCE
L1	N 76°18'44" W	707.76'
L2	S 76°14'19" E	705.78'
L3	N 76°14'19" W	705.66'
L4	S 76°14'18" E	704.11'
L5	S 77°03'57" E	100.53'
L6	S 64°27'14" W	63.14'
L7	N 48°27'34" W	85.83'
L8	S 76°20'09" E	255.95'
L9	N 76°14'18" W	704.89'
L10	N 76°14'19" W	706.28'
L11	N 76°14'19" W	706.78'
L12	N 76°14'19" W	707.28'

**SURVEYOR'S NOTES:**

- In my opinion, this plat of survey did not require approval pursuant to O.C.G.A. Section 15-06-67 (d).
- Any certification expressed or implied herein applies only to the individual(s), association(s), agency(s), and/or corporation(s) explicitly listed.
- M. Jerry Tomberlin, Jr. and the Land Surveyor whose seal is affixed hereto do not guarantee that all easements which may affect this property are shown.

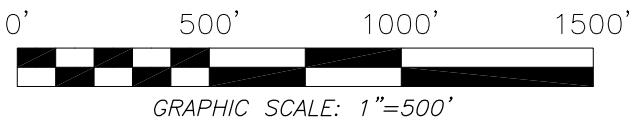

SURVEY FOR: <b>RYKER CARTER</b>						<ul style="list-style-type: none"> <li>○ IRON PIN SET</li> <li>● IRON PIN FOUND</li> <li>□ CONC. MARKER SET</li> <li>■ CONC. MARKER FOUND</li> <li>▽ NO CORNER SET/FOUND</li> </ul>
AREA	LAND LOT	LAND DIST.	COUNTY	G.M.D.	STATE	
21.556 AC	47,88	3RD	WAYNE	N/A	GEORGIA	
CITY: N/A		SCALE: 1"=500'	DATE: 04/30/2008	EQUIP. USED: DTM-300, 100' TAPE		
DRAWN BY: CR						
CLOSURE: 1/100,000+						
FIELD BOOK: BS08-02				JOB REF. JT08082		

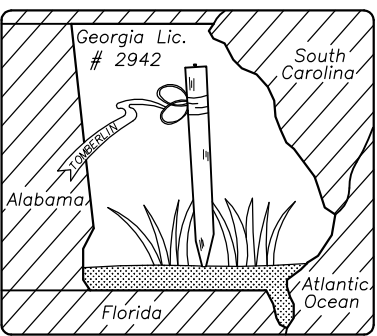

SURVEY BY:  
**M. JERRY TOMBERLIN, JR.**  
*Georgia Registered Surveyor #2942*  
 2689 GOLDEN ISLES WEST  
 BAXLEY GEORGIA 31513  
 PH. (912)-367-6805 FAX (912)-367-0399  
 Tomberli@bellsouth.net

