


OWNER:

ALL UTILITIES, STORM DRAINS AND
 SERVICE LINES WILL BE MARKED WITH
 LOCATOR WIRE.
 ALL WATER AND SEWER
 INSTALLATIONS SHALL CONFORM TO
 THE CITY OF PERRY UTILITY
 DEPARTMENT WATER, SEWER, AND GAS
 STANDARDS, LATEST EDITION



 STATE WIDE
 1 800 252 7411
 LFS THE LAW

THE DISTRICT ENGINEER HAS REVIEWED THIS PLAN AND THE DISTRICT ENGINEER'S
 REVIEW IS LIMITED TO THE TECHNICAL ASPECTS OF THE PLAN. THE DISTRICT ENGINEER
 DOES NOT WARRANT THE ACCURACY OF THE INFORMATION PROVIDED HEREON. THE

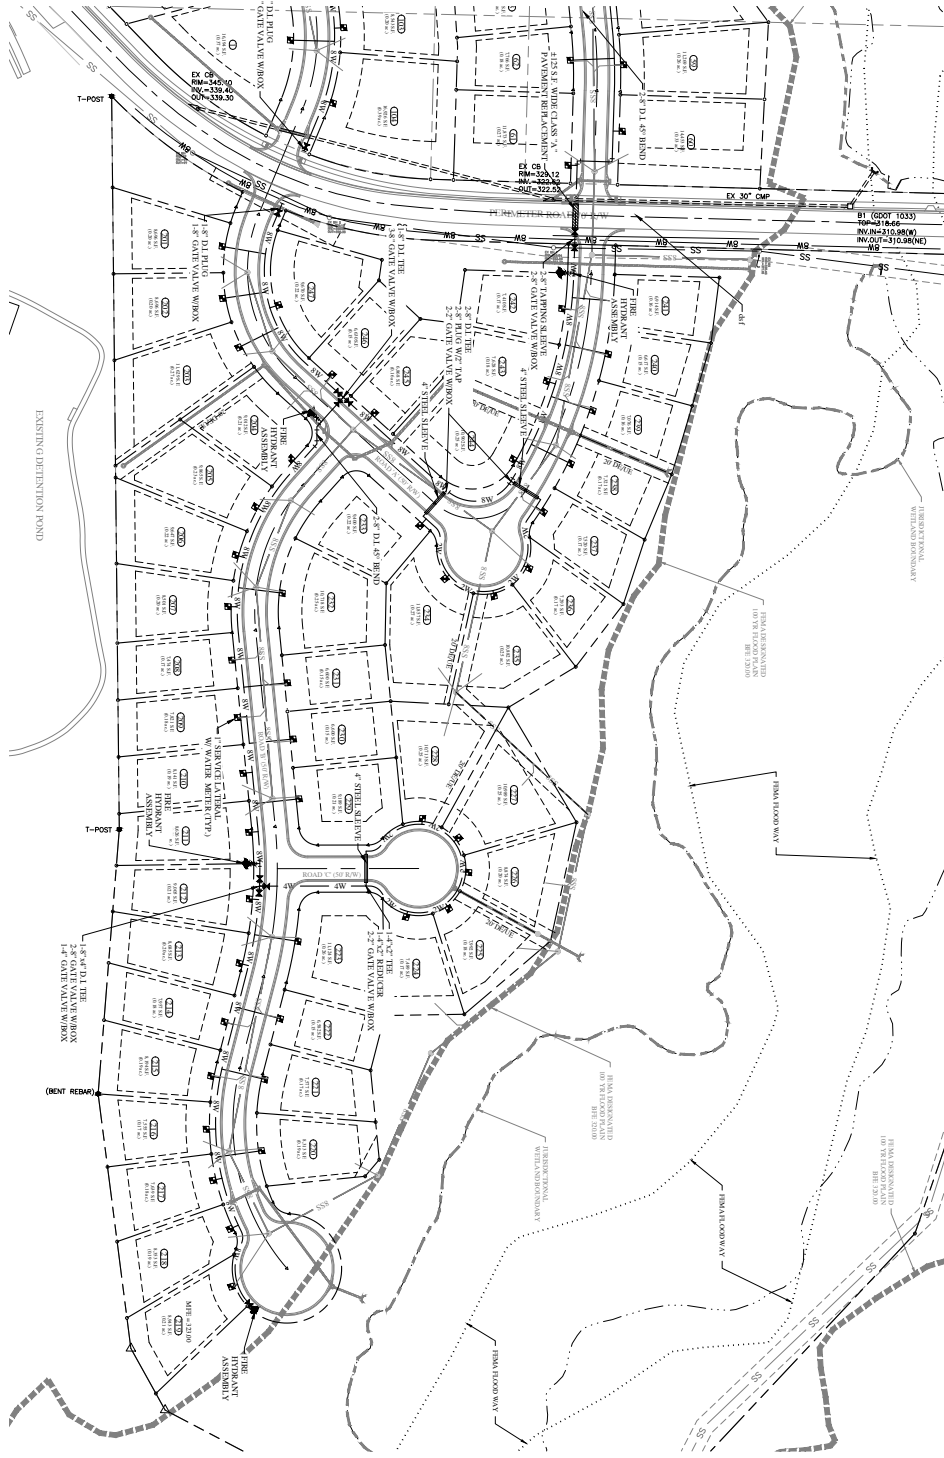

NO.	DATE	DESCRIPTION


WATER PLAN FOR:
HISTORIC DISTRICT SUBDIVISION
 PERRY GEORGIA

COUNTY: ROUSTON
 LL/DISTRICT: 49/10 & 30/10
 DWG: 0665-006-MASTER
 DATE: 07/20/21
 SCALE: 1" = 60'
 JOB NO: 0665-006

BRYANT ENGINEERING
 phone: (478) 224-1070 fax: (478) 224-7072
 906 Ball Street, Suite A 48 N. Jackson Street
 Perry, Georgia 31069 Perry, Georgia 31069



Sheet No. **C4.1**


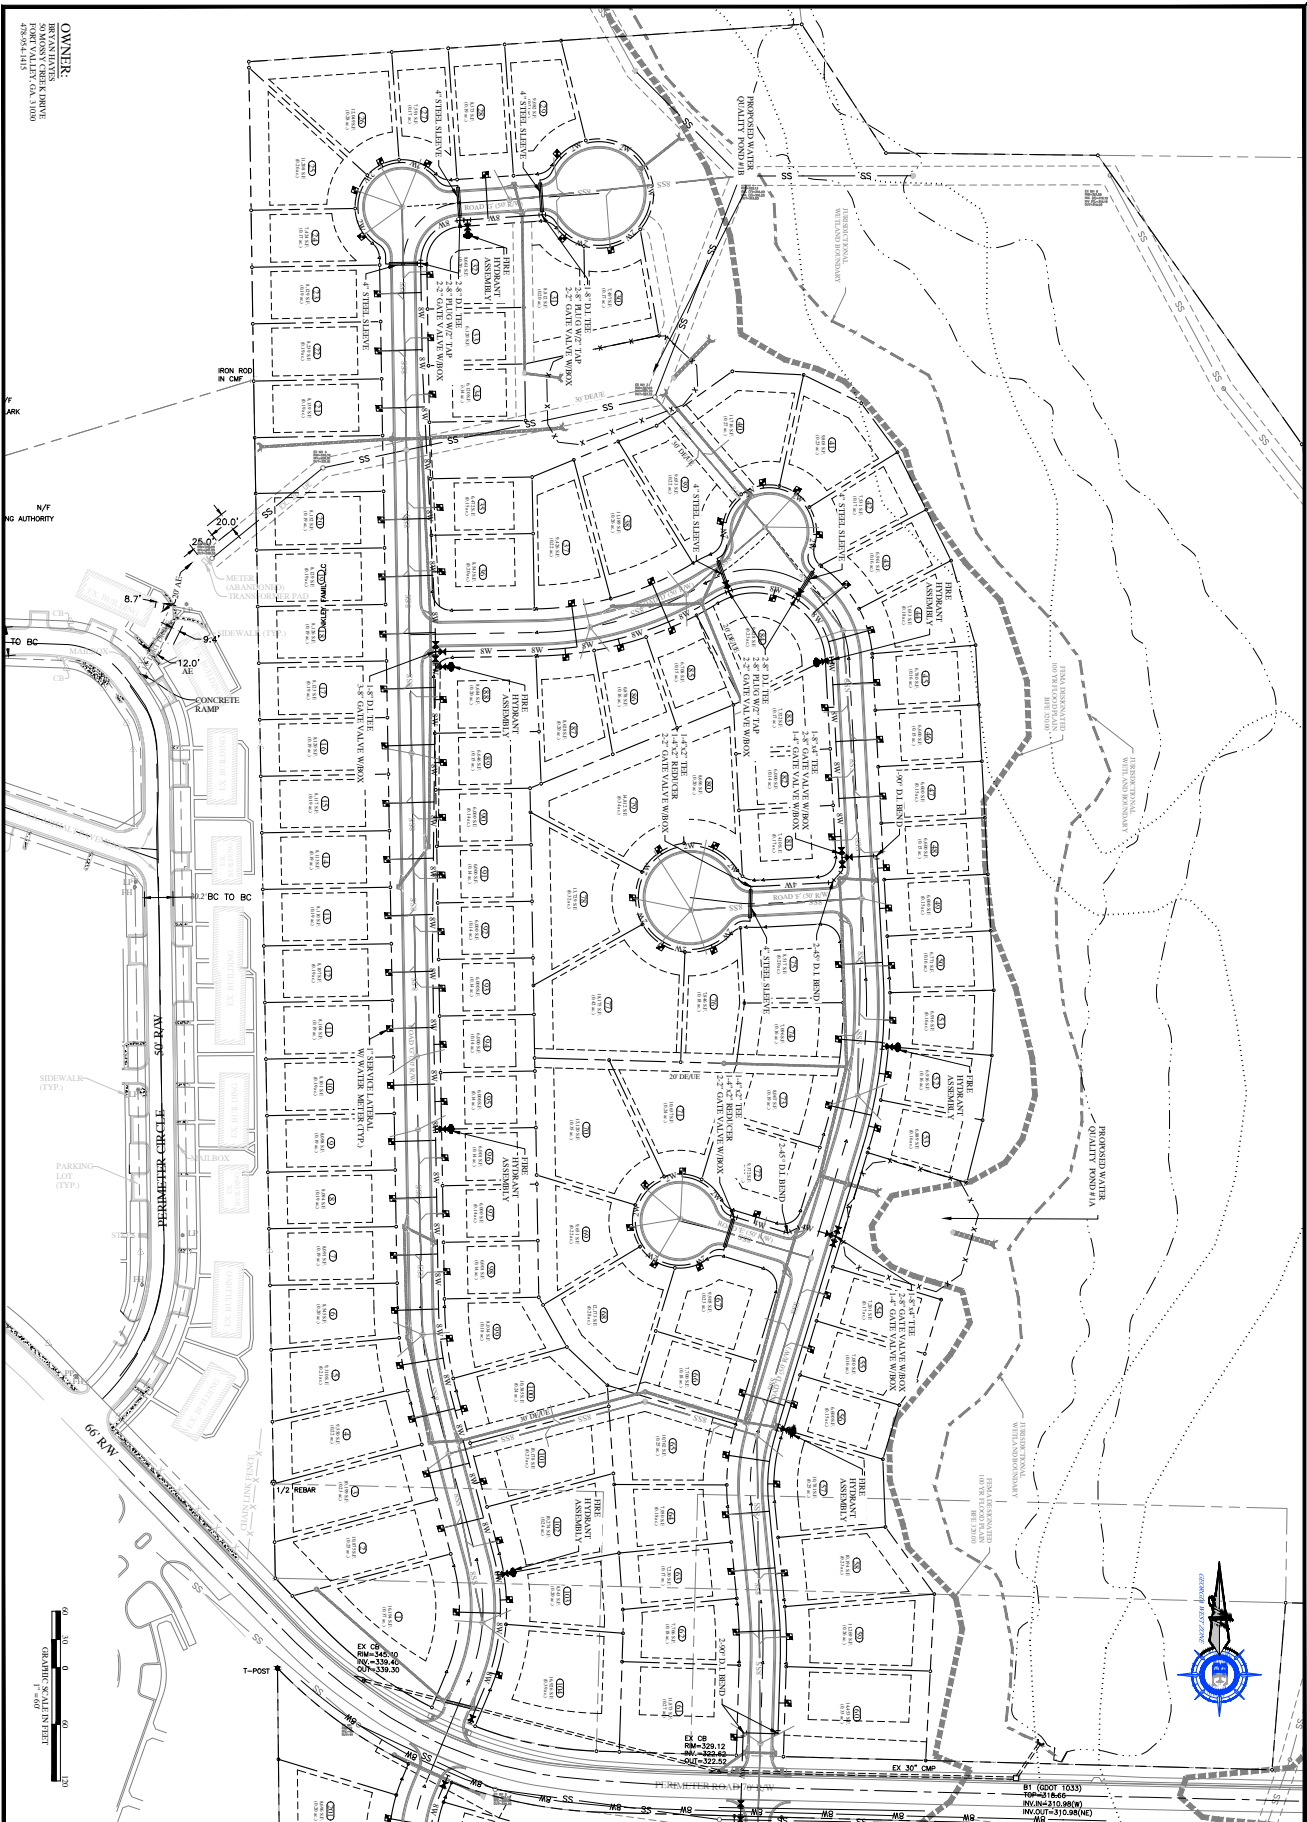


OWNER:

N/F
 NG AUTHORITY

CONCRETE
 RAMP

PARKING
 LOT (TYP.)

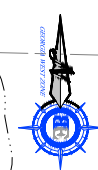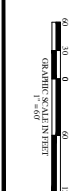

REVISIONS NO.	DATE	DESCRIPTION

WATER PLAN FOR:
HISTORIC DISTRICT SUBDIVISION
 PERRY
 GEORGIA

COUNTY: HOUSTON
 JOB NO: 0665-006

BRYANT ENGINEERING
 PHONE: (478) 224-1070 FAX: (478) 224-7072
 906 Ball Street, Suite A 48 N. Jackson Street
 Perry, Georgia 31069 Forsyth, Georgia 31029



C4.2