


TOWNSHIP 21N RANGE 19W  
SECTION 21

BOOK 306

GOLDEN SAGE RANCHOS  
UNIT 84

MAP 17

Code 1234  
Code 0434

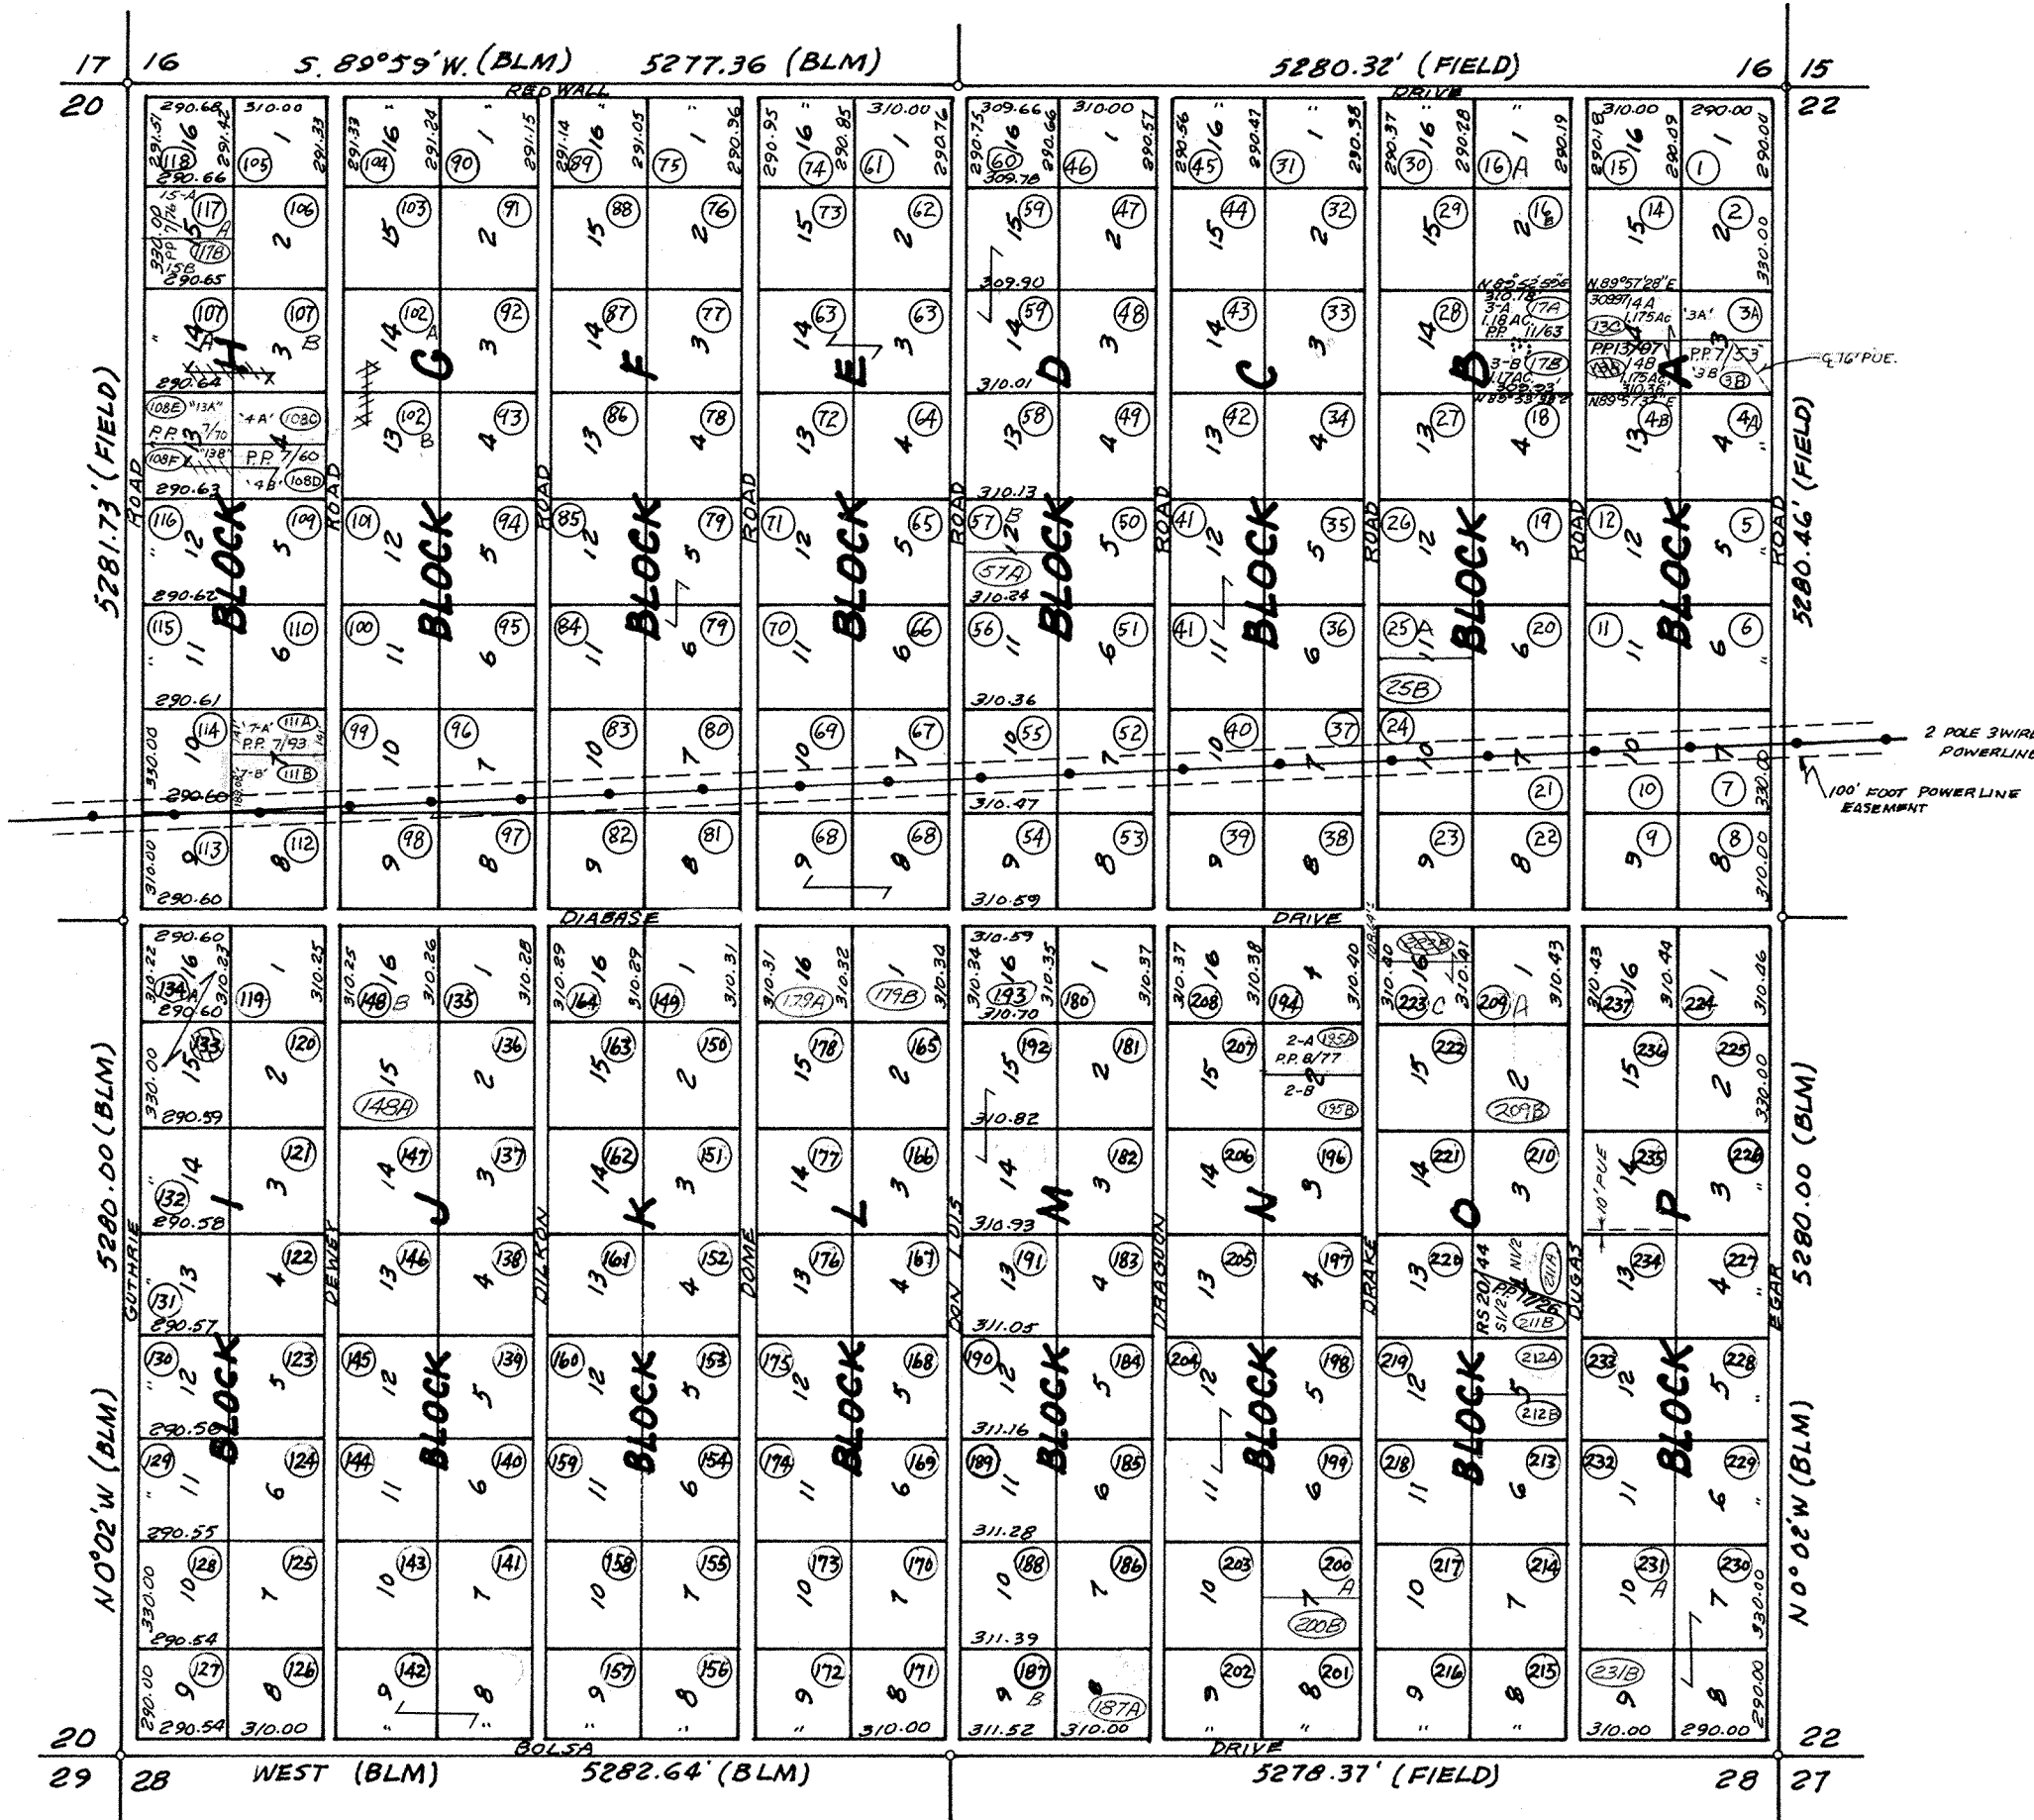

PLAT LOCATION	REC. DATE FEE NO
RR 7/53 BLK. A, LOT 3	4/23/93 93-22796
RR 7/60 BLK. H, LOT 4	5/20/93 93-27581
RR 7/70 BLK. H, LOT 13	6/21/93 93-34092
RR 7/76 BLK. H, LOT 15	6/29/93 93-26068
RR 7/93 BLK. H, LOT 7	8/23/93 93-47653
RR 8/77 BLK. N, LOT 2	6/28/94 94-38546
RR 11/63 BLK. B, LOT 3	4/22/96 96-21575
RR 13/97 BLK. A LOT 14	3/31/98 98-18140
RS 20/44 BLK. O, LT. 4	1/17/2001 2001-2996
RR 17/26 BLK. O LOT 4	5/17/2001 2001-27582

VOID  
SEE GIS  
12/14/2006



SCALE 1" = 600'

MAR. 3, 2005  
21N-19W-21

DON McCRALEY  
MOHAVE COUNTY ASSESSOR

1963