

Doc. No. 650254
67,389 Sq. Ft.
1.53 Acres


Doc. No. 519563

Doc. No. 508316

Doc. No. 324803

Doc. No. 512733

Line #	Length	Direction
L1	36.67'	S57°00'47"E (S56°58'48"E)
L2	56.68'	S81°14'26"E (S81°12'27"E)
L3	43.24'	S28°54'50"E (S28°52'51"E)
L4	26.57'	S59°58'01"E (S59°56'02"E)
L5	46.47'	S51°56'39"E (S51°54'40"E)
L6	45.78'	S42°58'33"E (S42°56'34"E)

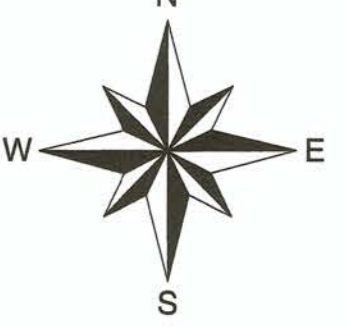

Scale 1" = 100'


△ Computed position
 ○ 1" dia. iron pipe set
 ⊙ 1" dia. iron pipe found
 ⊙ 1 1/4" dia. iron pipe found
 ⊙ 2" dia. iron pipe found
 ⊙ 2 1/2" dia. iron pipe found
 () Bearing or distance of record

I hereby certify that I have surveyed the parcels shown hereon; that this map represents an accurate survey of said parcels to the best of my knowledge and belief; and that I have complied with the applicable requirements of the Wisconsin Administrative Code Section A-E 7.

Note:
This survey was done without the benefit of a title commitment, there may or may not be easements of record that benefit or burden the subject parcels.

RECEIVED BY LINCOLN COUNTY SURVEYOR THIS 25TH DAY OF April 20 19
James Pappas
COUNTY SURVEYOR

5230 Highway 70 West
Eagle River, WI 54521
Phone 715.479.2570
1573 Highway 51 North
Abov Village, WI 54568
Phone 715.356.9485
www.mainesandassociates.com

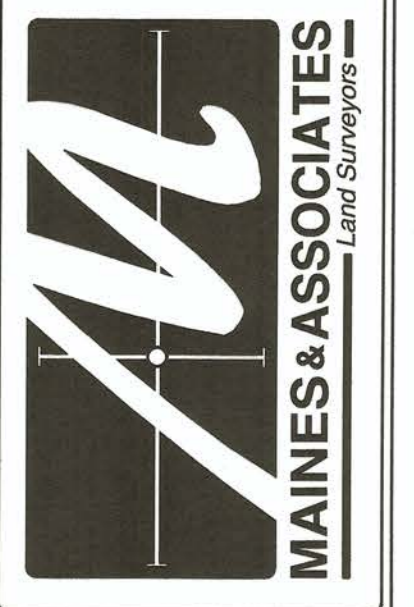

PREPARED FOR:
East Bay Estates, Inc.

Lot 13 and Outlot 1 of C.S.M. No. 3018; being part of the SW 1/4 of the SW 1/4 of Section 36 and Upplated Lands; being part of Government Lot 5, Section 35 all in T. 36 N, R. 6 E, Town of Nokomis, Oneida County and Lots 1 - 8 and 14 of the County Plat of East Bay Estates South and Lots 15-19 of Deer Lake Subdivision being part of Government Lot 1 of Section 2, T. 35 N, R. 6 E, Town of Bradley, Lincoln County, Wisconsin

REVISIONS:	DATE	BY

JOB #: 2018125
DRAWN BY: LWV
DATE: 02/01/2019
SHEET 1 OF 1

L 532A