

PLAT No. 118-48 (FRANKLIN COUNTY)
 WAYNE M. MILES, SR.
 DB 652, PG 1551
 PLAT No. 118-49 (FRANKLIN COUNTY)
 WAYNE M. MILES, SR.
 DB 678, PG 659

ALL NEW ROADS SHOWN ARE 5'-0" WIDE.


THIS SURVEY HAS BEEN MADE BY THE SURVEYOR OF A TITLE REPORT AND THE SURVEYOR HAS NOT NECESSARILY VISITED ALL ENCLOSURES FROM THE PARCELS.

THIS IS TO CERTIFY THAT THE PARCELS SHOWN HEREON IS NOT LOCATED WITHIN THE 100 YEAR FLOOD PLAIN AS DETERMINED BY THE DEPARTMENT OF ARCHAEOLOGY AND ANTHROPOLOGY. THIS IS TO CERTIFY THAT ON OCTOBER 18, 2011, AN ACTING SURVEYOR HAS MADE OF THE PARCELS SHOWN HEREON AND THAT THERE ARE NO ENCLOSURES OR ENCLOSURE REMAINS ON THE GROUND OTHER THAN THOSE SHOWN HEREON.



Now or Hereafter
 JAMES T. HOOLE
 No. 2182
 STATE OF VIRGINIA
 FRANKLIN COUNTY


THE ANTI-AIR N.W. IN THIS SUBDIVISION DEPARTMENT DOES NOT MEET THE STANDARDS NECESSARY FOR INCLUSION IN THE SYSTEM OF STATE HIGHWAYS AND WILL NOT BE MAINTAINED BY THE VA DEPT. OF TRANSPORTATION OR FRANKLIN COUNTY AND ARE NOT ELIGIBLE FOR RURAL ADDITION FUNDS OR ANY OTHER FUNDS APPROPRIATED BY THE GENERAL ASSEMBLY AND ALLOCATED BY THE COMMONWEALTH TRANSPORTATION BOARD.

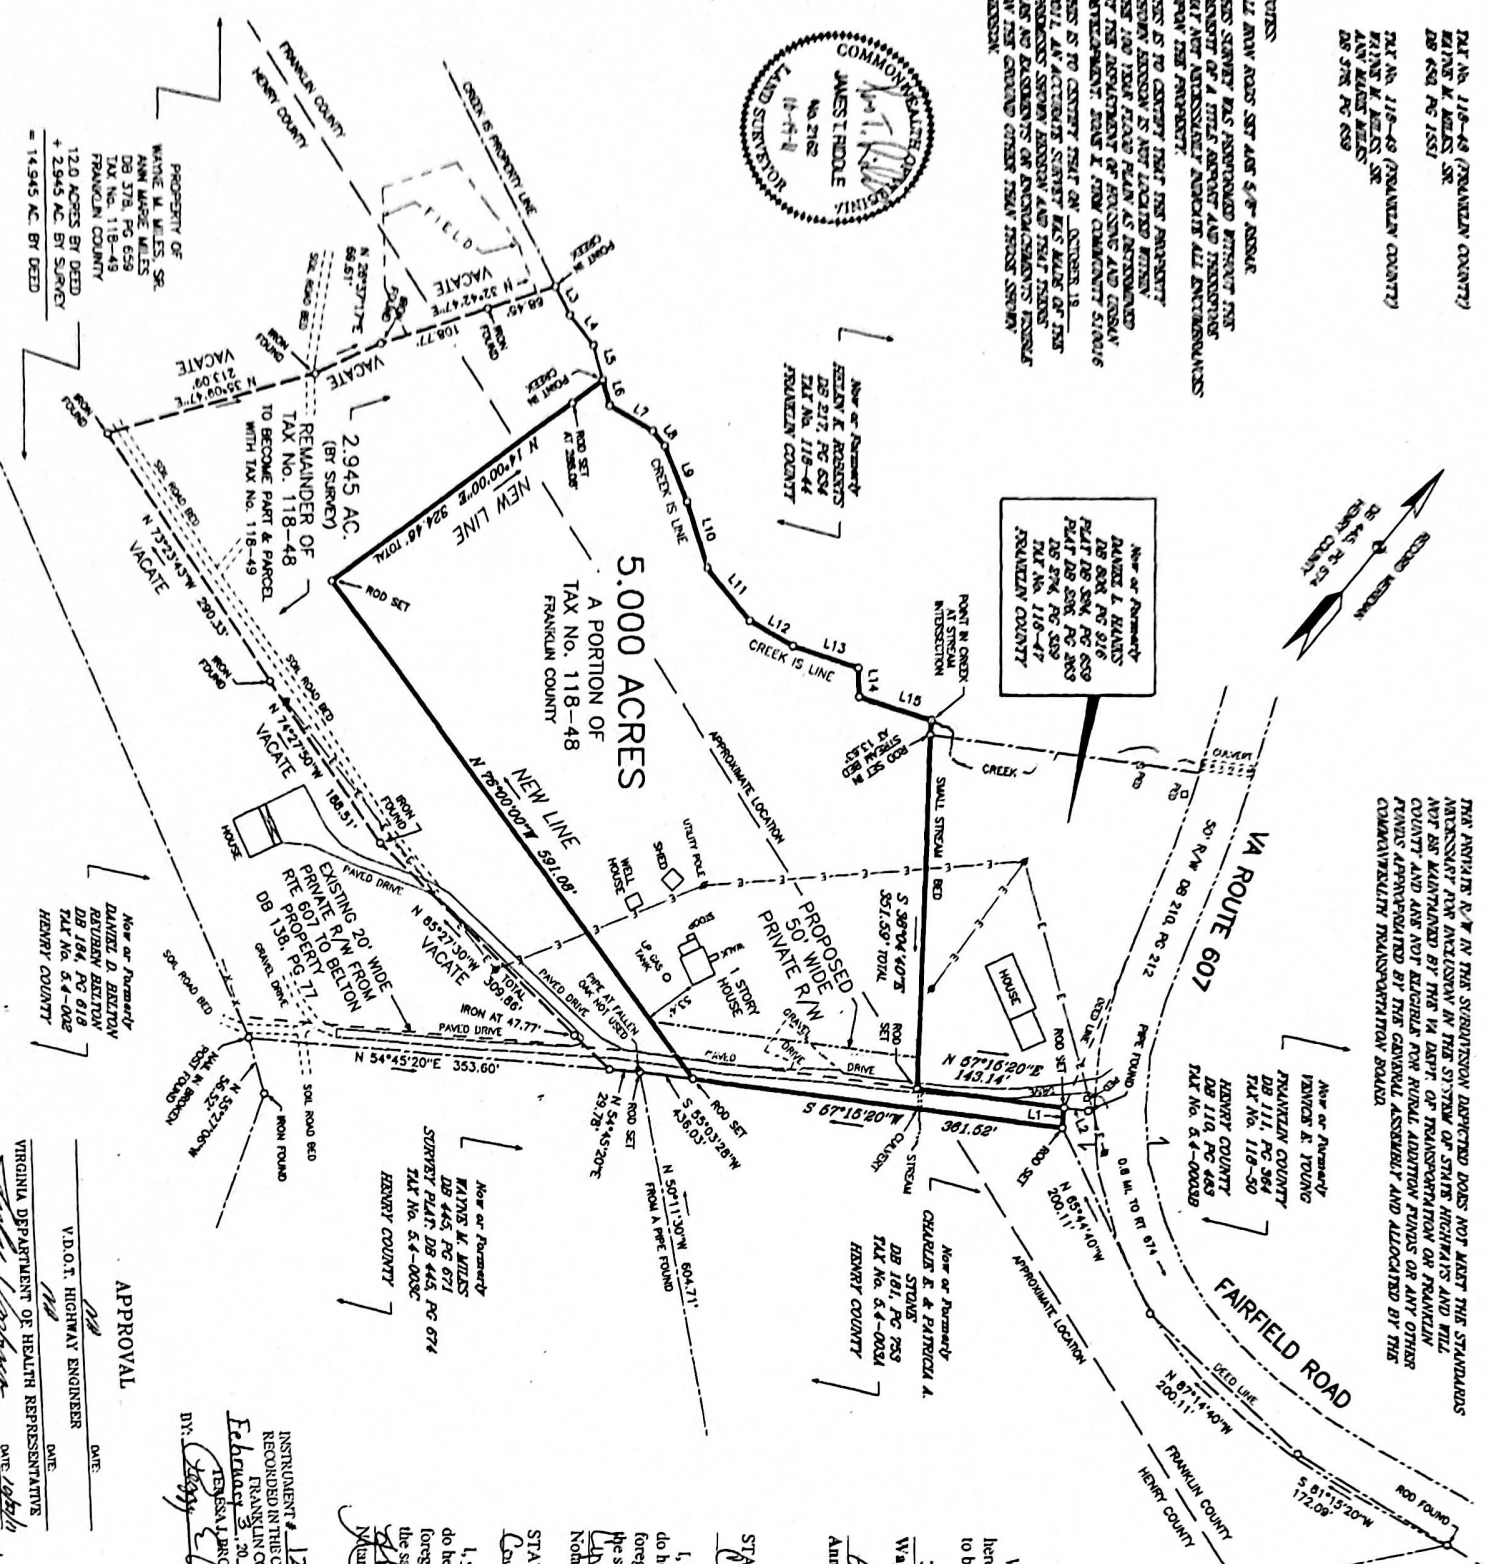

CORNERSTONE LAND SURVEYING, INC.
 250 SOUTH MAIN STREET
 P. O. BOX 778
 ROCKY MOUNT, VIRGINIA 24151
 540-489-3590



COURSE	BEARING	DISTANCE
L1	S 35°14'09"E	19.32'
L2	S 57°15'20"W	23.41'
L3	S 66°29'50"E	32.86'
L4	S 77°48'05"E	38.92'
L5	S 54°31'19"E	34.67'
L6	S 54°31'19"E	48.79'
L7	N 81°02'35"E	58.31'
L8	S 61°32'13"E	18.22'
L9	S 57°30'00"E	65.19'
L10	N 80°34'00"E	55.19'
L11	S 70°40'00"E	66.02'
L12	N 68°37'47"E	47.40'
L13	S 42°14'47"E	66.02'
L14	N 67°42'55"E	26.89'
L15	N 67°42'55"E	72.03'

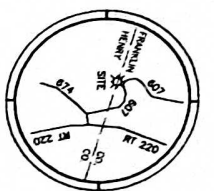

OWNER CERTIFICATE

We the undersigned do hereby certify that the re-subdivision as shown herein is with our free will and consent and that the old lines as shown are to be vacated.

Wayne M. Miles, Sr.
 Ann Marie Miles
 Date: 1-4-2012

STATE OF VIRGINIA
 County of Franklin
 I, Catharine M. Gardner, a Notary Public in and for the aforesaid State do hereby certify that Wayne M. Miles, Sr., whose name is signed to the foregoing writing, has personally appeared before me and acknowledged the same in my aforesaid jurisdiction on this 4th day of January, 2012.

STATE OF VIRGINIA
 County of Franklin
 I, Catharine M. Gardner, a Notary Public in and for the aforesaid State do hereby certify that Ann Marie Miles whose name is signed to the foregoing writing, has personally appeared before me and acknowledged the same in my aforesaid jurisdiction on this 22nd day of January, 2012.

STATE OF VIRGINIA
 County of Franklin
 I, Catharine M. Gardner, a Notary Public in and for the aforesaid State do hereby certify that Ann Marie Miles whose name is signed to the foregoing writing, has personally appeared before me and acknowledged the same in my aforesaid jurisdiction on this 22nd day of January, 2012.

INSTRUMENT # 120000902
 RECORDED IN THE CLERK'S OFFICE OF
 FRANKLIN COUNTY ON
 February 3, 2012 AT 2:47pm
 BY: [Signature]
 TENNESA BROWN CLERK

APPROVAL
 V.D.O.T. HIGHWAY ENGINEER
 DATE: []
 DATE: []

PLAT OF SURVEY
 PREPARED FOR
 WAYNE M. MILES, SR.
 LOCATED IN
 BLUE RIDGE MAGISTERIAL DISTRICT
 FRANKLIN COUNTY, VIRGINIA
 OCTOBER 19, 2011
 SCALE 1" = 100'