


SUWANNEE RANCHETTES
A SUBDIVISION OF
SEC. 17, TSP. 5 S, RISE
SECTION "B"

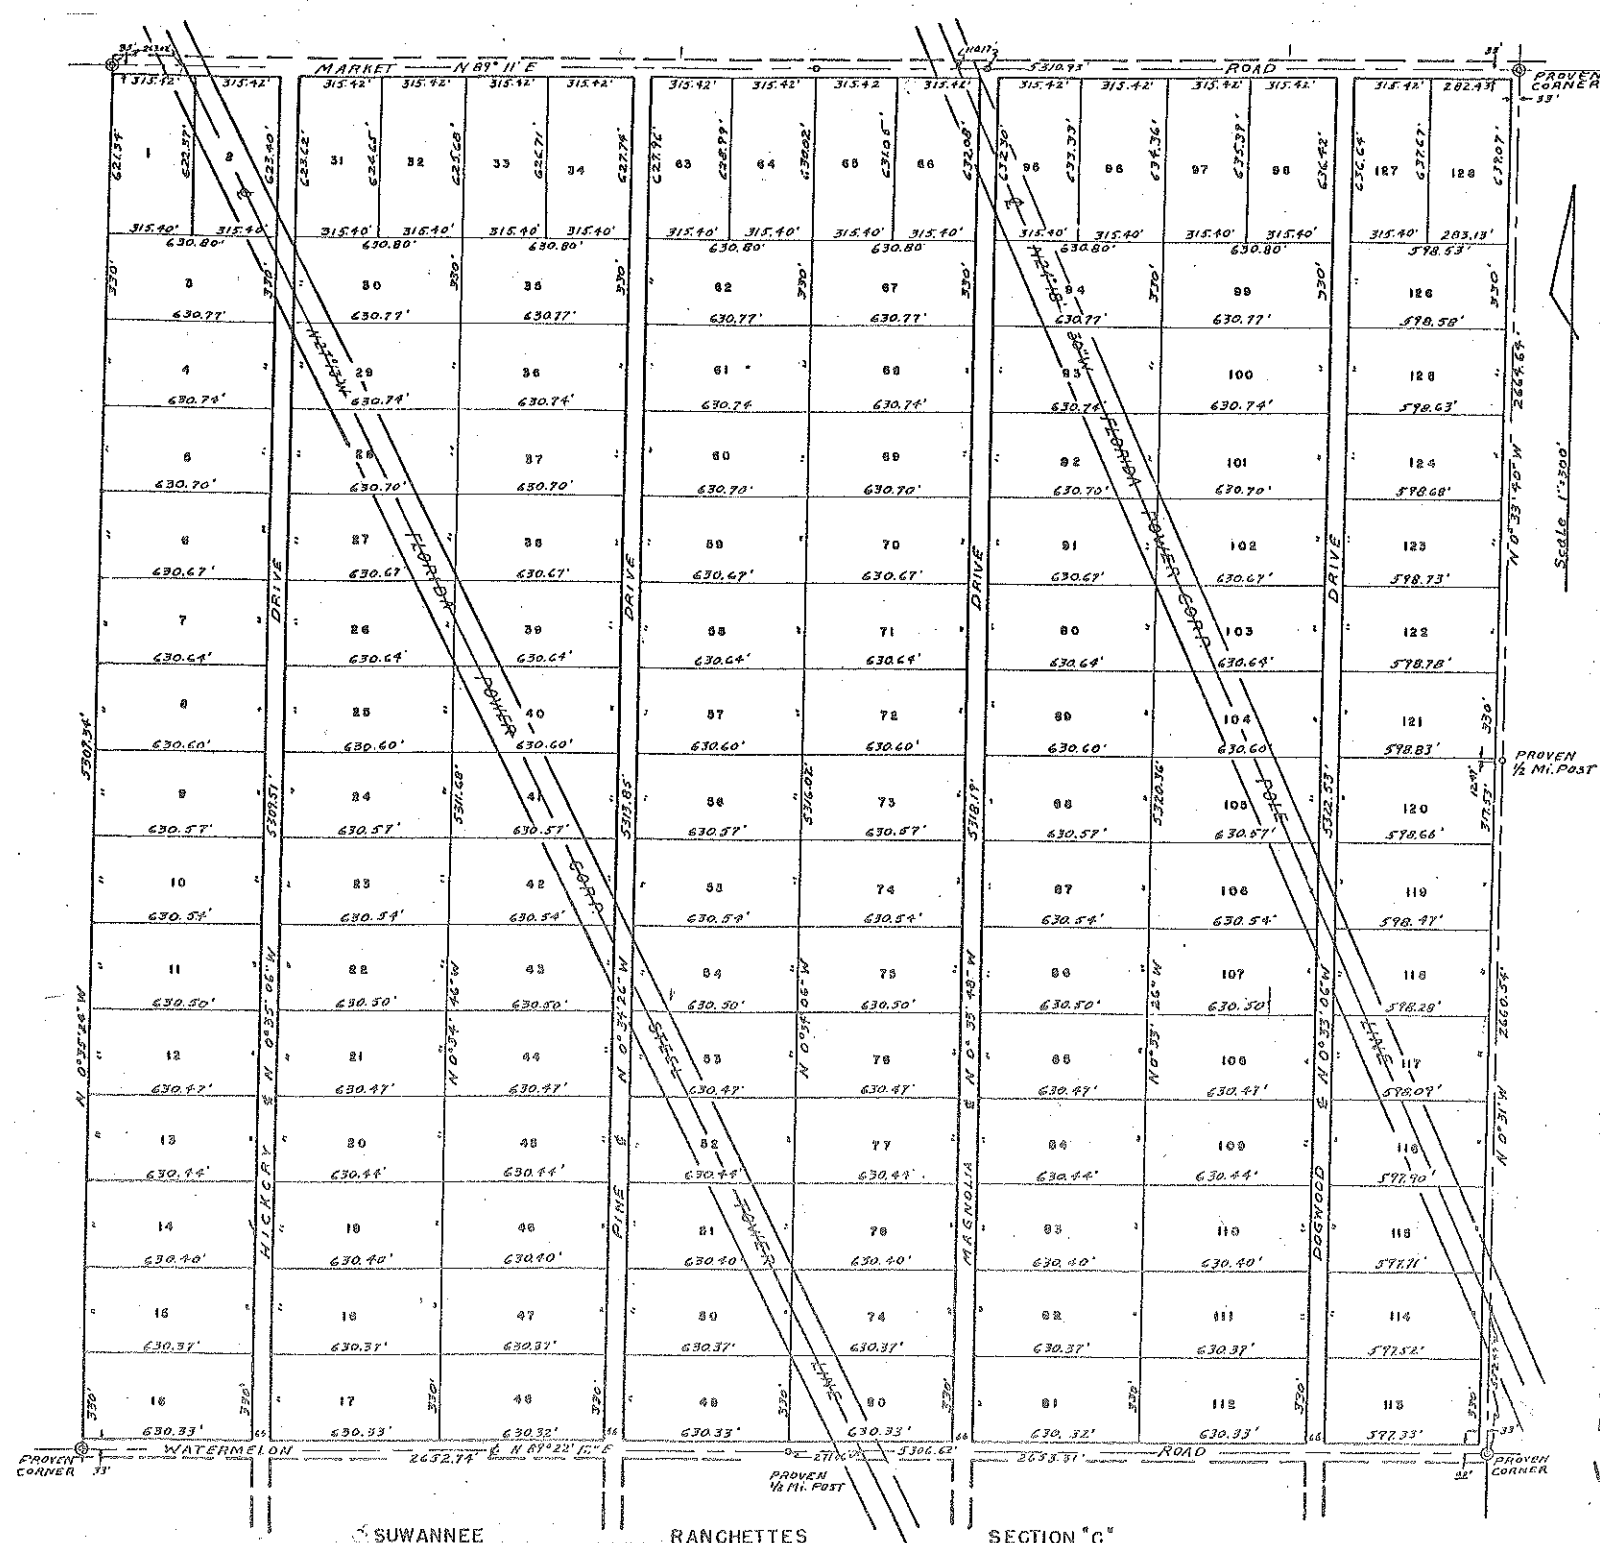

DEDICATION:

KNOW ALL MEN PRESENT THAT THE SUWANNEE RANCHETTES DEVELOPMENT, INC. OF FLA., INCORPORATED IN THE STATE OF FLORIDA, HAS CAUSED THE LANDS HEREIN DESCRIBED TO BE SURVEYED, LAYOUT, SUBDIVIDED, AND PLATTED TO BE KNOWN AS SUWANNEE RANCHETTES, SECTION "B", IN WITNESS WHEREOF THE SAID SUWANNEE RANCHETTES DEVELOPMENT CORP., INC. HAS CAUSED THESE PRESENT TO BE SIGNED IN ITS NAME BY ITS OFFICERS AND CORPORATE SEAL TO BE AFFIXED AND THAT THE STREETS AND BOULEVARDS AS SHOWN ARE HEREBY DEDICATED TO THE PUBLIC

WITNESSED BY James Alan, SUWANNEE RANCHETTES DEVELOPMENT, INC. OF FLA.,
 ATTEST Alison Gellis, Secretary
 DATE January 24, 1961
James Alan, President
Alison Gellis, Secretary

ACKNOWLEDGEMENT:

STATE OF FLORIDA
 COUNTY OF SUWANNEE

I HEREBY CERTIFY THAT ON THIS 24th DAY OF January 1961, BEFORE ME PERSONALLY APPEARED James Alan AND Alison Gellis RESPECTIVELY President AND Secretary OF SUWANNEE RANCHETTES DEVELOPMENT, INC., A CORPORATION LICENSED UNDER THE LAWS OF THE STATE OF FLORIDA, TO ME KNOWN TO BE THE INDIVIDUALS AND OFFICERS DESCRIBED IN AND WHO EXECUTED THE FOREGOING DEDICATION AND SEVERALLY ACKNOWLEDGED THE EXECUTION THEREOF TO BE THEIR FREE ACT AND DEED AS SUCH OFFICERS THEREUNTO DULY AUTHORIZED AND THAT THE OFFICIAL SEAL OF SAID CORPORATION IS DULY AFFIXED THERETO AND THE SAID DEDICATION IS THE ACT AND DEED OF SAID CORPORATION.

WITNESS MY HAND AND OFFICIAL SEAL AT Miami, STATE OF FLORIDA
 THIS 24th DAY OF January 1961.

Ernest Weinstein
 NOTARY PUBLIC, STATE OF FLORIDA
 MY COMMISSION EXPIRES May 6, 1964

SURVEYORS CERTIFICATE:

I HEREBY CERTIFY THAT I AM A DULY AUTHORIZED LAND SURVEYOR AND THAT A SURVEY OF THE LANDS HEREON DESCRIBED HAS BEEN MADE UNDER MY SUPERVISION AND SUBDIVIDED AS SHOWN ON THIS PLAT AND THAT PERMANENT CONCRETE MONUMENTS HAVE BEEN PLACED ON EACH LOT CORNER OR AS SHOWN ON THIS PLAT.

Bennett R. Wattles
 BENNETT R. WATTLES, LAND SURVEYOR
 CERTIFICATE NO. 1443

APPROVED BY THE COUNTY COMMISSION
 SUWANNEE COUNTY, FLORIDA

SIGNED Robert V. Sutt, CHAIRMAN
 ATTEST James B. Sutt, CLERK
 DATE 2/2/61

Clerk's Filing Certificate:

I, Loughan A. Sessions, Clerk of Circuit Court of Suwannee County, Florida, Do Hereby Certify That This Plat Complies With Chapter 10275, 1925 Laws Of The State Of Florida And Was Filed In My Office And Placed In Public Records Of Said County, this 23rd Day Of February A.D. 1961 In Plat - Book 1 At Page No. 111.

Witness My Official Hand And Seal,
Loughan A. Sessions
 Clerk Of Circuit Court
 Suwannee County, Florida