

OWNERSHIP & DEDICATION

THE UNDERSIGNED CERTIFIES THAT HE IS THE OWNER OF THE LAND SHOWN ON THIS PLAT AND ACKNOWLEDGES THIS PLAT AND ALLOTMENT TO BE HIS FREE ACT AND DEED, AND DEDICATES TO PUBLIC USE FOR EVER ALL AREAS SHOWN OR INDICATED ON THIS PLAT AS STREETS, ALLEYS, EASEMENTS, OR PARKS.

5-31-89 *Terry M. Scarborough*
DATE OWNER'S SIGNATURE


REFERENCE

SURVEY FOR BLYNEN CORPORATION, INC. BY TERRY M. SCARBOROUGH DATED APRIL 24, 1988.

CLERK SUPERIOR COURT

FILED
HOUSTON COUNTY
1989 JUN -8 PM 12:39

37117

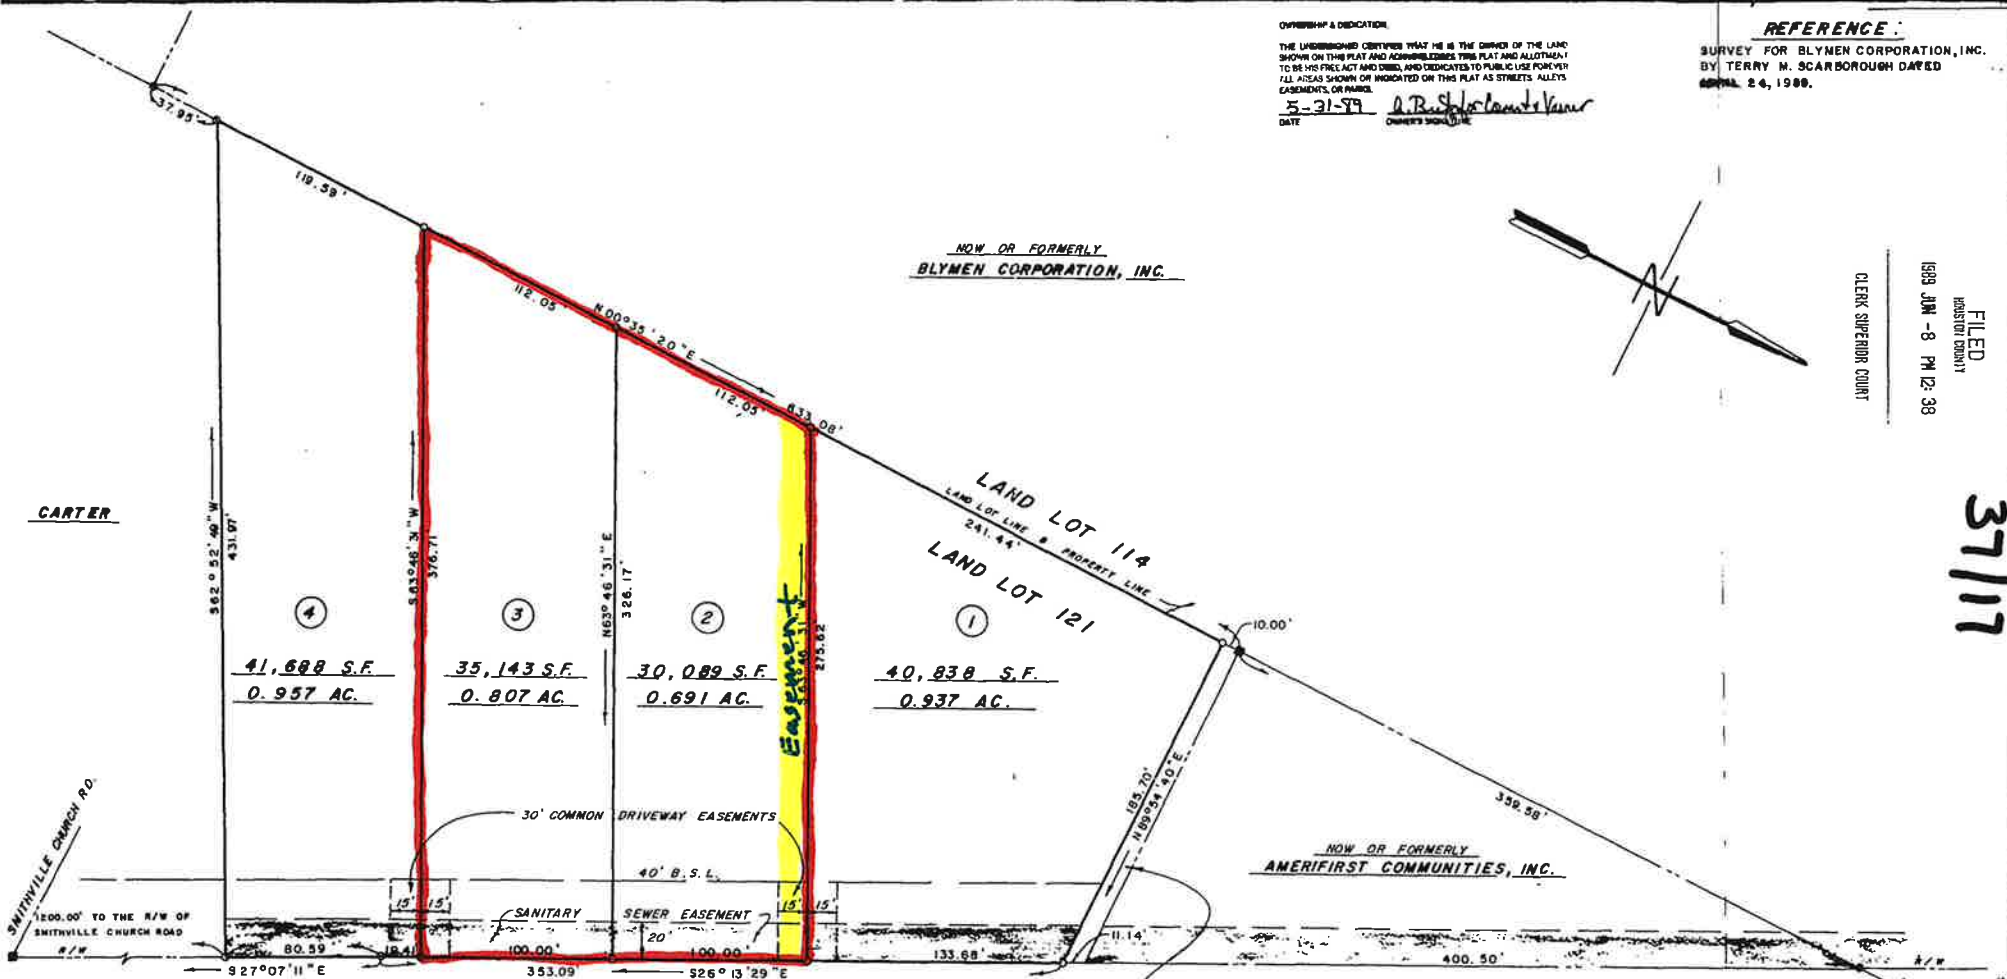

HOUSTON LAKE ROAD R/W VARIES

NOW OR FORMERLY
AMERIFIRST COMMUNITIES, INC.

JOINTLY OWNED NATURAL GAS
TRANSMISSION LINE PROPERTY

Approved
6/5/89
Houston County Planning Commission
Pro
Secretary

LEGEND

- 1. ● IRON PIN FOUND.
- 2. ○ IRON PIN SET.
- 3. ■ CONCRETE MONUMENT FOUND.



Dog ID: 009418120001 Type: PLA
Filed: 08/08/1989 at: 12:38:00 PM
Fee Amt: Page 1 of 1
Houston, Ga. Clerk Superior Court
Carolyn V. Sullivan Clerk
BK 37 PD 17

THE FIELD DATA UPON WHICH THIS PLAT IS BASED HAS A CLOSELY PROXIMUM OF ONE FOOT IN 111,118 FEET AND AN ANGULAR ERROR OF 0.00 PER ANGLE POINT AND WAS ADJUSTED USING COOPER'S RULE

EQUIPMENT USED FOR MEASUREMENT:
ANGULAR: LITTLE SET 4
LINEAR: _____

THIS PLAT HAS BEEN CALCULATED FOR ERROR AND IS FOUND TO BE ACCURATE WITHIN ONE FOOT IN 824,322 FEET.

In my opinion this plat is a correct representation of the land platted and has been prepared in conformity with the maximum standards and requisite laws of this State.

Terry M. Scarborough



SURVEY FOR
CHARLES B. CARTER, ET AL.
4 COMMERCIAL LOTS TOTALLING 3.392 ACRES
SITUATED AS SHOWN
IN LAND LOT 121 FIFTH DISTRICT
HOUSTON COUNTY, GEORGIA
SCALE: 1" = 50' MAY 26, 1989
SCARBOROUGH LAND SURVEYS
P.O. BOX 6185 WARNER ROBINS, GA. 30374-0185