

36-9

SCALE 1" = 200'

0 200 400 600


18 MAY, 1980
REVISED 23 FEB, 1981

FREEHOLD LAND SURVEYS
OF PITTSBORO, INC.
JAMES W. MULLIGAN
PITTSBORO, NC 27320 919-452-5499

PROPERTY OF
LAURA BREWER HEIRS
CENTER TOWNSHIP
NORTH CAROLINA

CHATHAM COUNTY
NORTH CAROLINA

LEGEND
● Existing iron found
○ Iron pipe set
■ Existing cont. measurement found

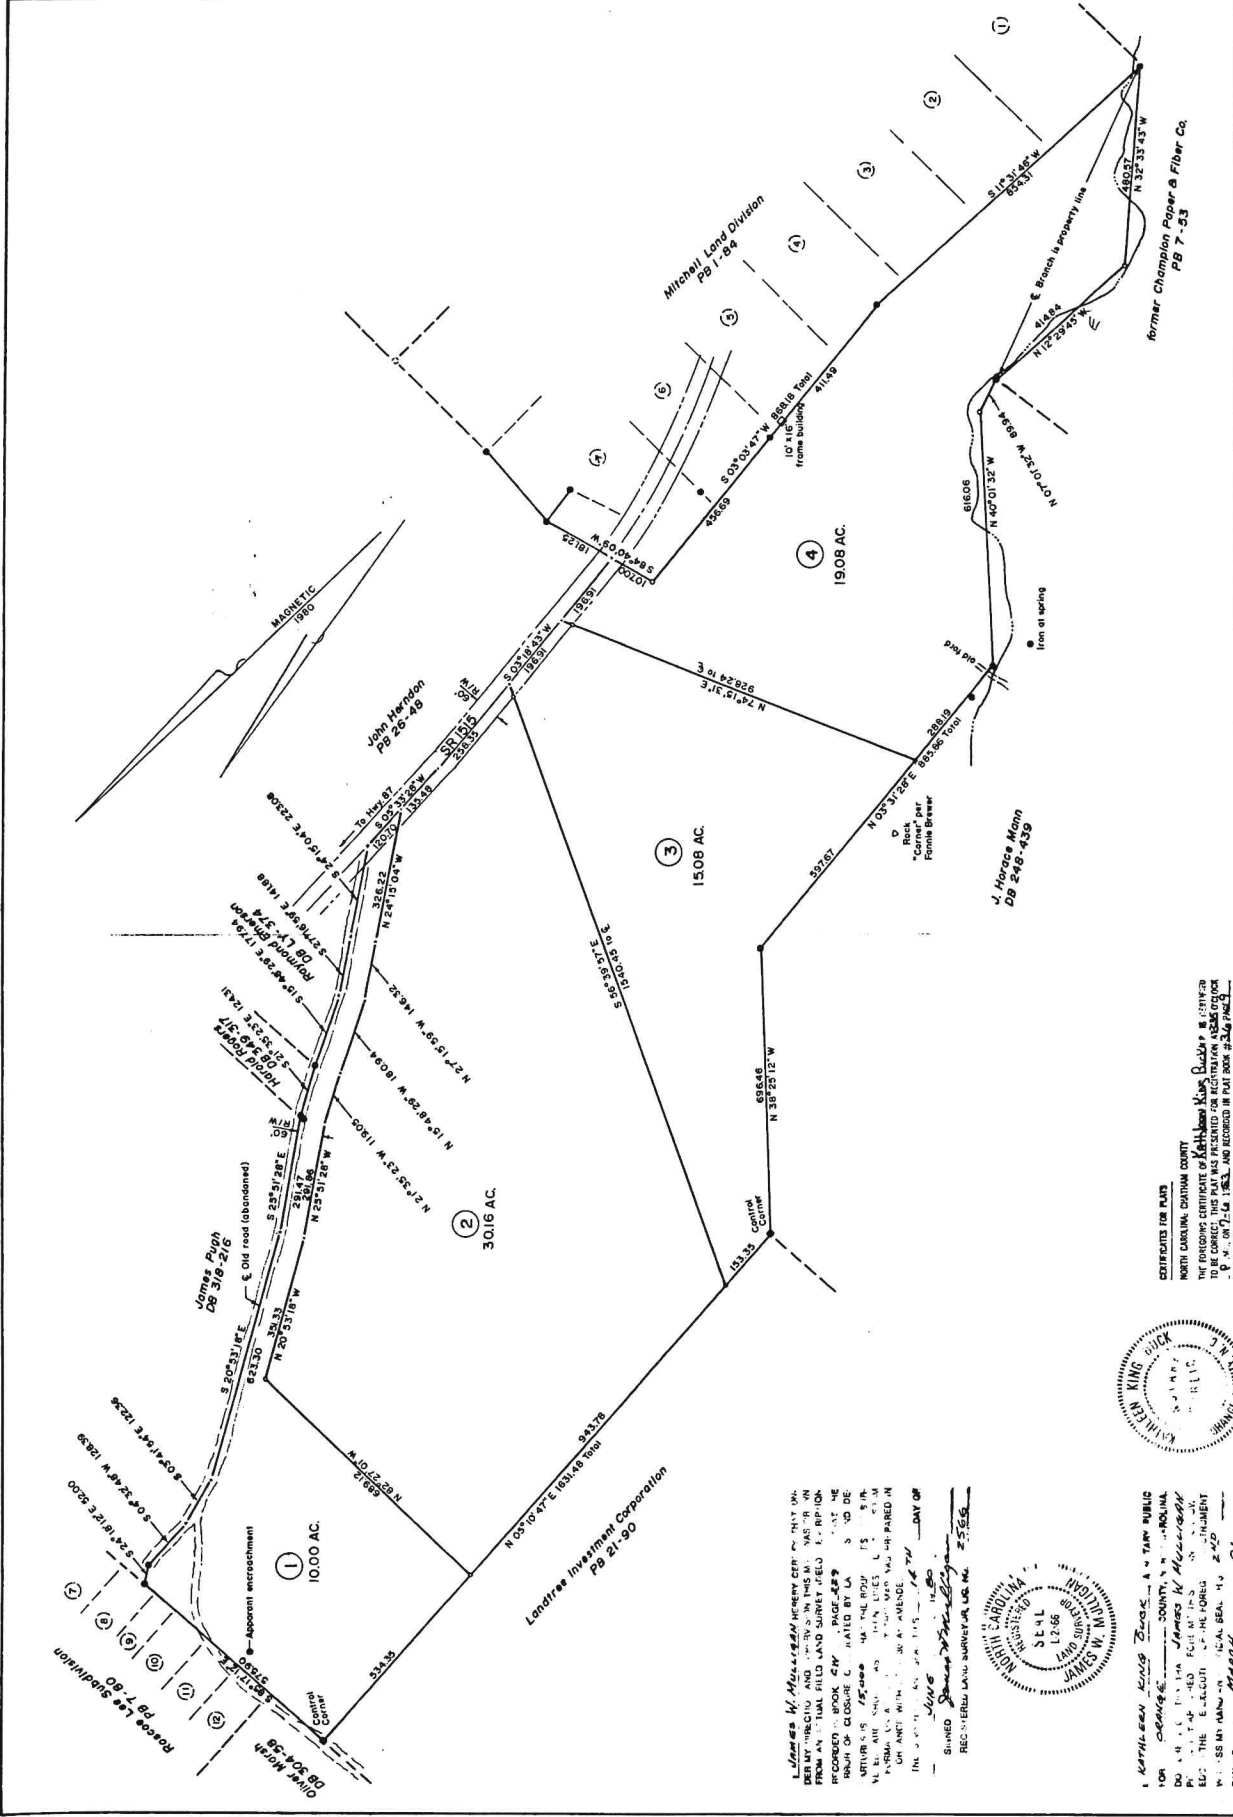

CERTIFICATE OF PLAT
NORTH CAROLINA, CHATHAM COUNTY







36-9
